


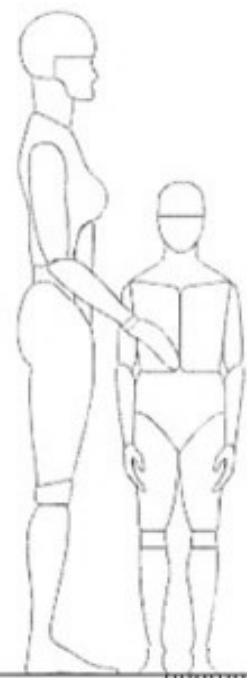


75" Display - 2500 nits
 953.80 x 1675.00 x 58 mm
 928.26 x 1650.24 mm active area

800



ORTBETON: C 20 / 25
 BETONSTAHL: BST 500 SM/ (A)
 BAUSTAHL: S 235 JR+AR
 BODENPRESSUNG: 150 kN/m²

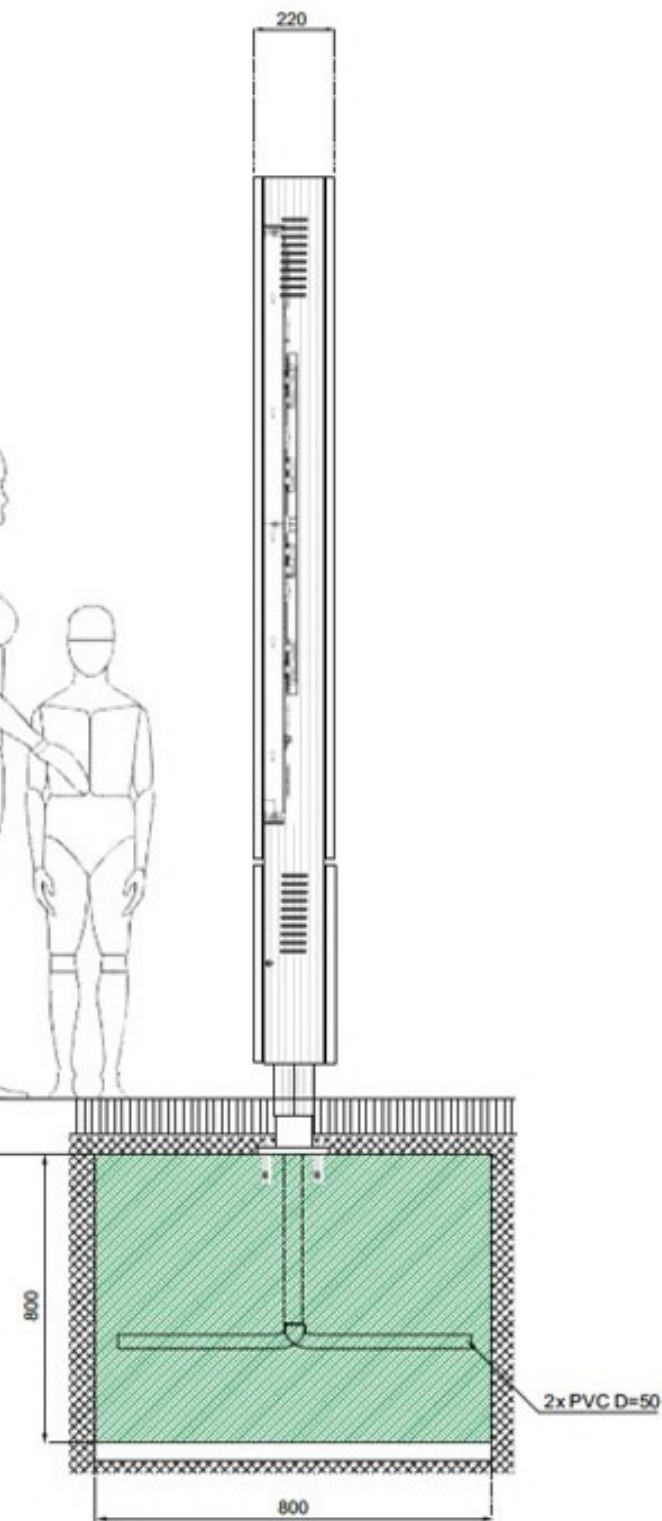

2x PVC D=50